



Village of
Elmwood Park

Peter N. Silvestri
Village President

Elsie Sutter
Village Clerk

John J. Dalicandro
Village Manager

Michael Durkin
Village Attorney

Trustees

Alan L. Bennett

Sam LaBarbera

Carmen P. Forte

Alan T. Kaminski

Jeff Sargent

Angela Stranges

May 17, 2011

Mr. Marvin Youngerman
1401 Burr Oak Road
Hinsdale, Illinois 60521

Dear Me, Youngerman:

I am in receipt of your Illinois Freedom of Information Act (5 ILCS 140/1 *et. seq.*) (hereinafter referred to as "FOIA"), request received by the Village of Elmwood Park on May 17, 2011 requesting "plans required from Village for Code requirements, 7528 West North Avenue, Elmwood Park."

Documents responsive to your request can be picked up at the Village Hall, 1st Floor, Monday through Friday from 9:00 a.m. to 5:00 p.m. and/or Saturday from 9:00 a.m. to 12:00 noon.

Sincerely,

Elsie Sutter
Freedom of Information Officer

Anthony, inc.
 Complete Construction Services
 553 S. Oak Park Avenue
 Maywood Park, Illinois 60477

Edward A. Gierczyk
 Resident


Phone: (708) 802-8230

Fax: (708) 802-8233

MARVIN
 WINDOWS & DOORS




NORTH AVENUE

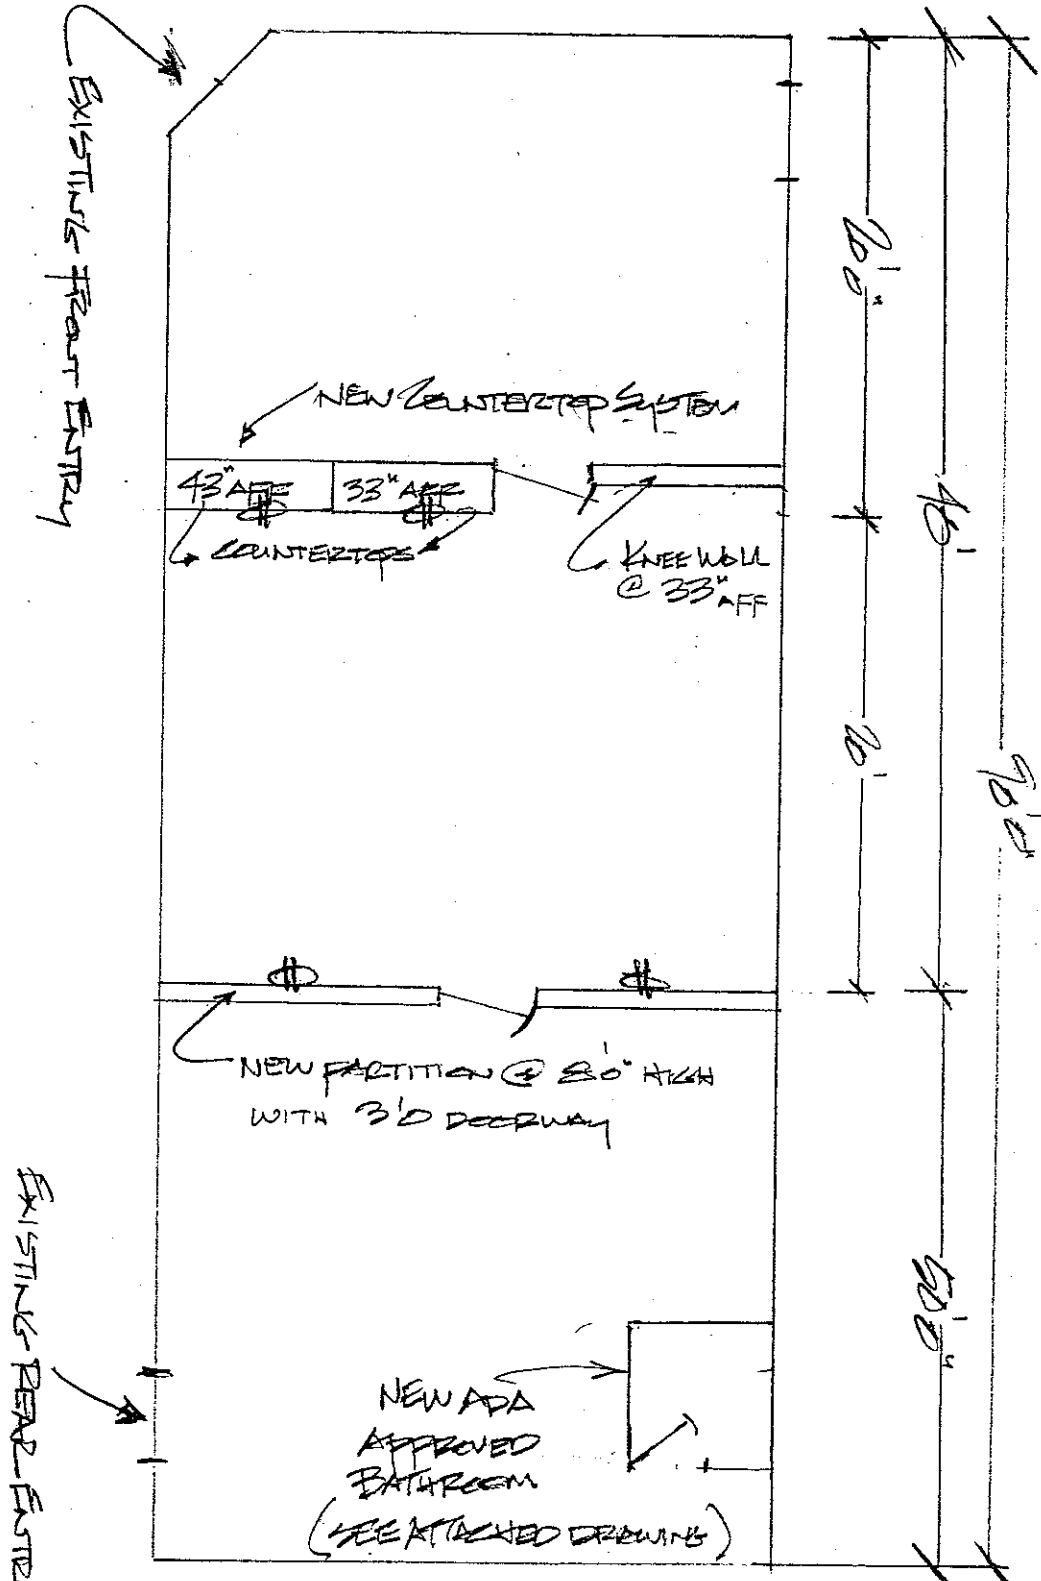

NOT TO SCALE
 TITLE BLOCK OF LINDSIE

7528 W. NORTH AVE.
 MAYWOOD PARK, IL.



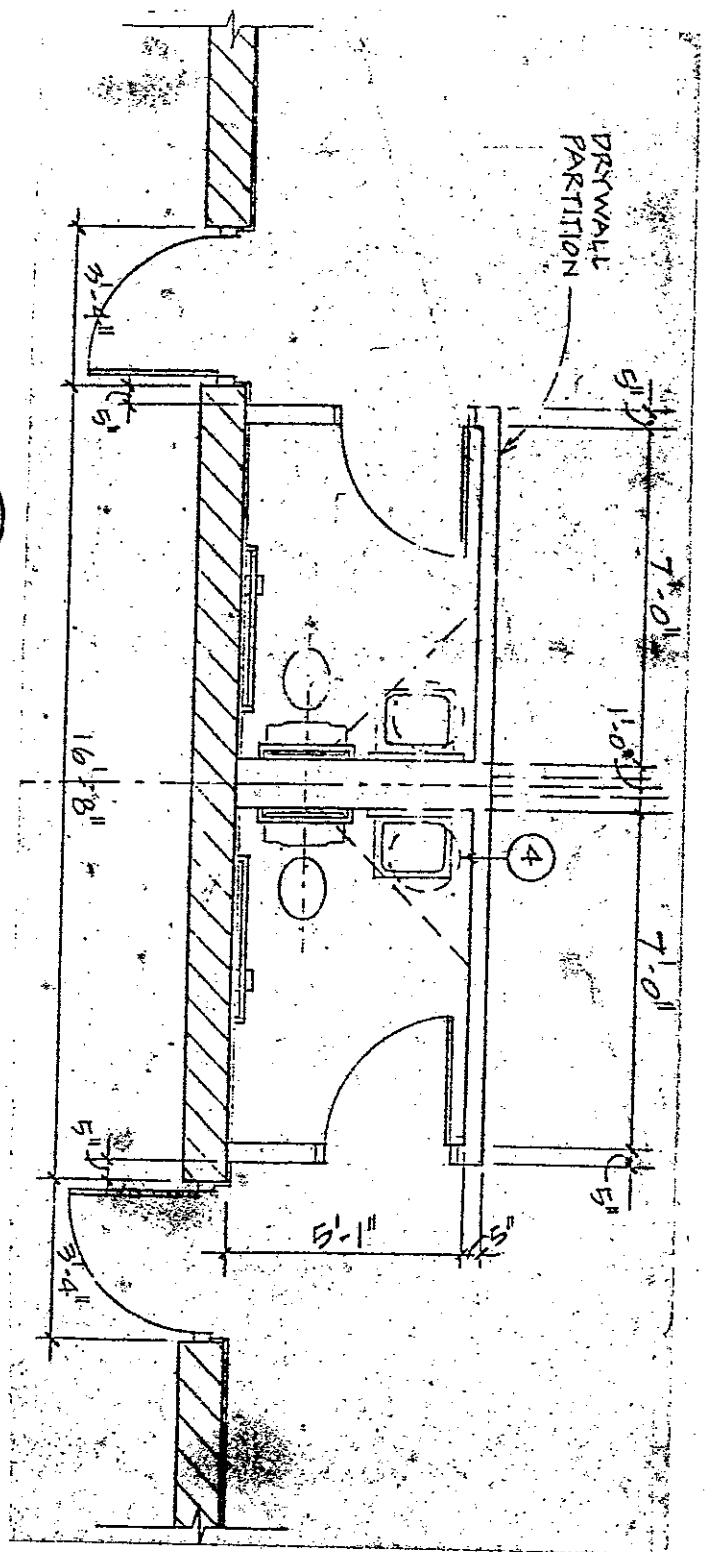


A
A2

TYPICAL TOILETS

SCALE: 1/4" = 1'-0"

LEGEND

1. 1 1/2" x 24" L & 1 1/2" x 42" L GRAB BARS. PROVIDE BACK UP BLOCKING IN WALL
2. PAPER HOLDER. "BOBRICK" B-685
3. WATER CLOSET
4. 6 GAL. ELECT. WATER HTR. ON WD. PLATFORM ABOVE SLIP. CNG. SEE PUBLISHING DWG & ELECT. DWG.
5. LAVATORY
6. RECESSED MED CABINET W/ 24" x 36" MIRROR "BASCO" 392P

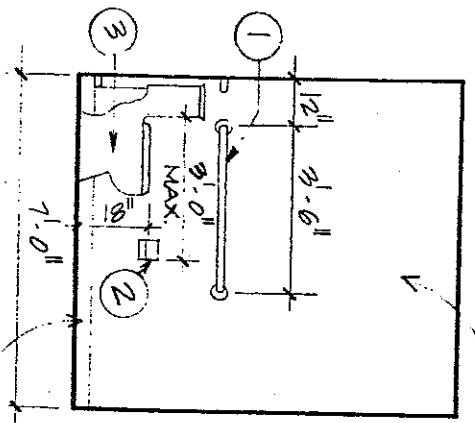

DRYWALL

